




The Marathon



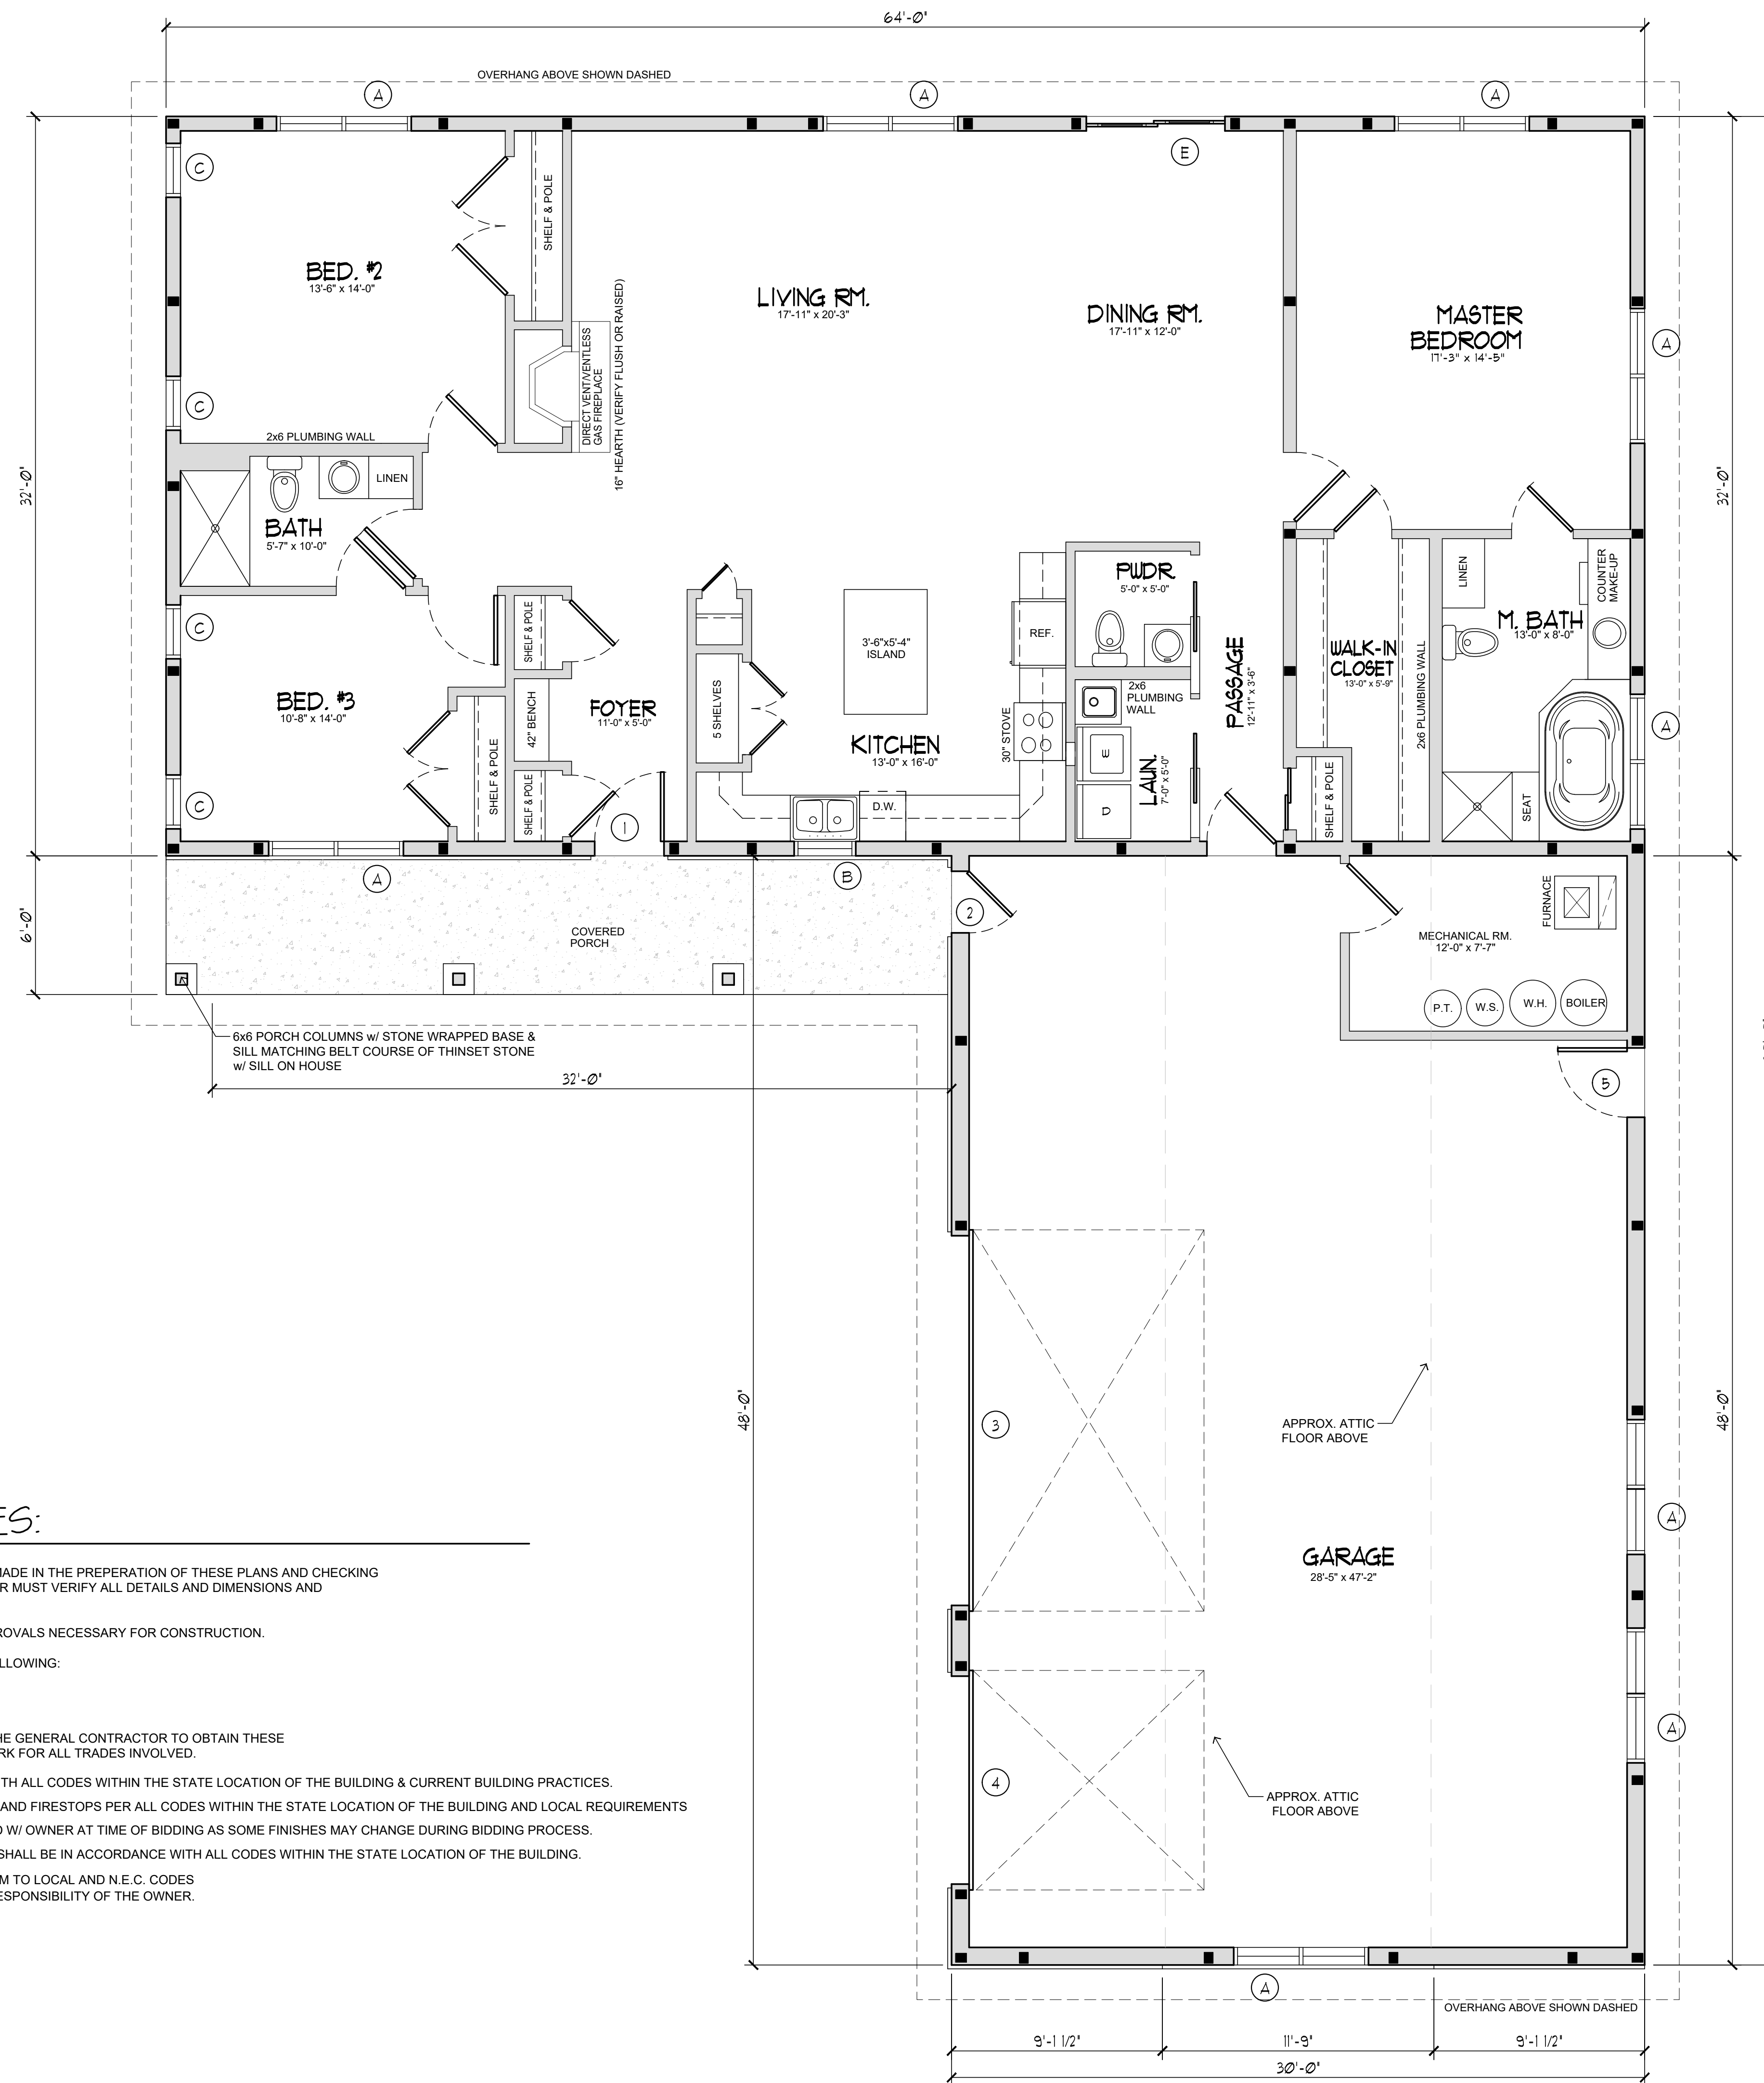

# FIRST FLOOR PLAN

SCALE: 1/4" = 1'-0" 2048 SQ. FT.

- NOTES:**  
 1. SEE WICK BUILDINGS STRUCTURAL PLAN FOR COLUMN AND TRUSS LOCATIONS.  
 2. PROVIDE ATTIC ACCESS PANEL PER CODE TO UNACCESSIBLE ATTIC AREAS. VERIFY LOCATION w/ OWNERS.

## GENERAL NOTES:

- ALTHOUGH EVERY EFFORT HAS BEEN MADE IN THE PREPERATION OF THESE PLANS AND CHECKING THEM FOR ACCURACY, THE CONTRACTOR MUST VERIFY ALL DETAILS AND DIMENSIONS AND BE RESPONSIBLE FOR THE SAME.
- CONTRACTOR SHALL SECURE ALL APPROVALS NECESSARY FOR CONSTRUCTION.
- THESE PLANS DO NOT INCLUDE THE FOLLOWING:  
 (A) HVAC DESIGN  
 (B) PLUMBING DESIGN  
 (C) ELECTRICAL DESIGN  
 IT SHALL BE THE RESPONSIBILITY OF THE GENERAL CONTRACTOR TO OBTAIN THESE DESIGNS AND TO COORDINATE ALL WORK FOR ALL TRADES INVOLVED.
- FRAMING SHALL BE IN ACCORDANCE WITH ALL CODES WITHIN THE STATE LOCATION OF THE BUILDING & CURRENT BUILDING PRACTICES.
- PROVIDE FIREBLOCKING, DRAFTSTOPS AND FIRESTOPS PER ALL CODES WITHIN THE STATE LOCATION OF THE BUILDING AND LOCAL REQUIREMENTS
- ALL ROOM FINISHES SHALL BE VERIFIED W/ OWNER AT TIME OF BIDDING AS SOME FINISHES MAY CHANGE DURING BIDDING PROCESS.
- DESIGN, FABRICATION, AND ERECTION SHALL BE IN ACCORDANCE WITH ALL CODES WITHIN THE STATE LOCATION OF THE BUILDING.
- ALL ELECTRICAL WORK SHALL CONFORM TO LOCAL AND N.E.C. CODES  
 ALL ELECTRICAL WORK SHALL BE THE RESPONSIBILITY OF THE OWNER.

DOOR SCHEDULE				
KEY	SIZE	TYPE	OPTIONS	REMARKS
1	3'-0" x 6'-8"	INSWING	FRAME OUT ONLY	-
2	3'-0" x 6'-8"	INSWING	GRILLES TO MATCH WINDOWS	VERIFY JAMB WIDTH
3	16'-0" x 10'-0"	OVER-HEAD	VERIFY STYLE OF DOOR	VERIFY JAMB WIDTH
4	9'-0" x 10'-0"	OVER-HEAD	VERIFY STYLE OF DOOR	VERIFY JAMB WIDTH
5	3'-0" x 6'-8"	INSWING	GRILLES TO MATCH WINDOWS	VERIFY JAMB WIDTH


WINDOW/DOOR SCHEDULE (WEATHER SHIELD - SIGNATURE SERIES)				
KEY	UNIT #	TYPE	ROUGH OPENING WINDOW SIZE	REMARKS
A	3050-2	CASEMENT	5'-11 1/8" x 5'-0"	VERIFY JAMB WIDTH
B	2830	CASEMENT	2'-8" x 3'-0"	VERIFY JAMB WIDTH
C	2650	CASEMENT	2'-6" x 5'-0"	VERIFY JAMB WIDTH
D	2630	CASEMENT	2'-6" x 3'-0"	VERIFY JAMB WIDTH
E	6068	SLIDING PATIO DR.	6'-0 5/16" x 6'-8"	VERIFY JAMB WIDTH

# PRELIMINARY

NOT FOR CONSTRUCTION

DATE: 2-5-20  
 Wick Buildings, Inc.

405 Walter Road,  
 Mazomanie, WI 53560  
 Phone: 608-795-2294  
 Fax: 608-795-2534

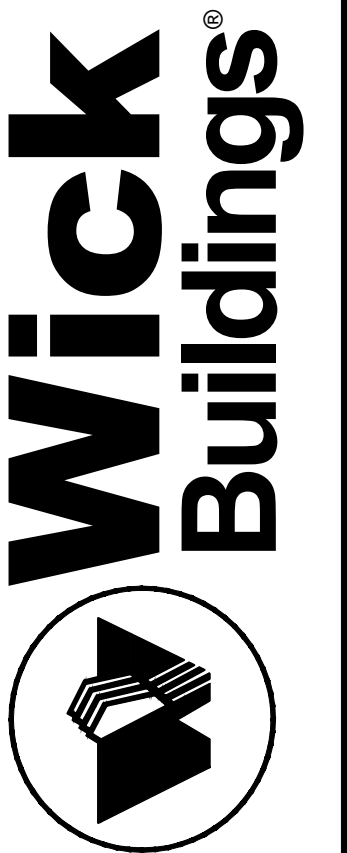

Drawn: DDS

Approved:

date comments

REVISIONS

Job: -


Date: 2-5-20

OWNERSHIP OF DOCUMENTS  
 This document, and the ideas and designs incorporated herein, are the property of Wick Buildings, Inc. and is not to be used in whole or in part, for any other project without the written authorization of Wick Buildings, Inc.


Wick Buildings Model:  
 "The Marathon"

Sheet

# A-1

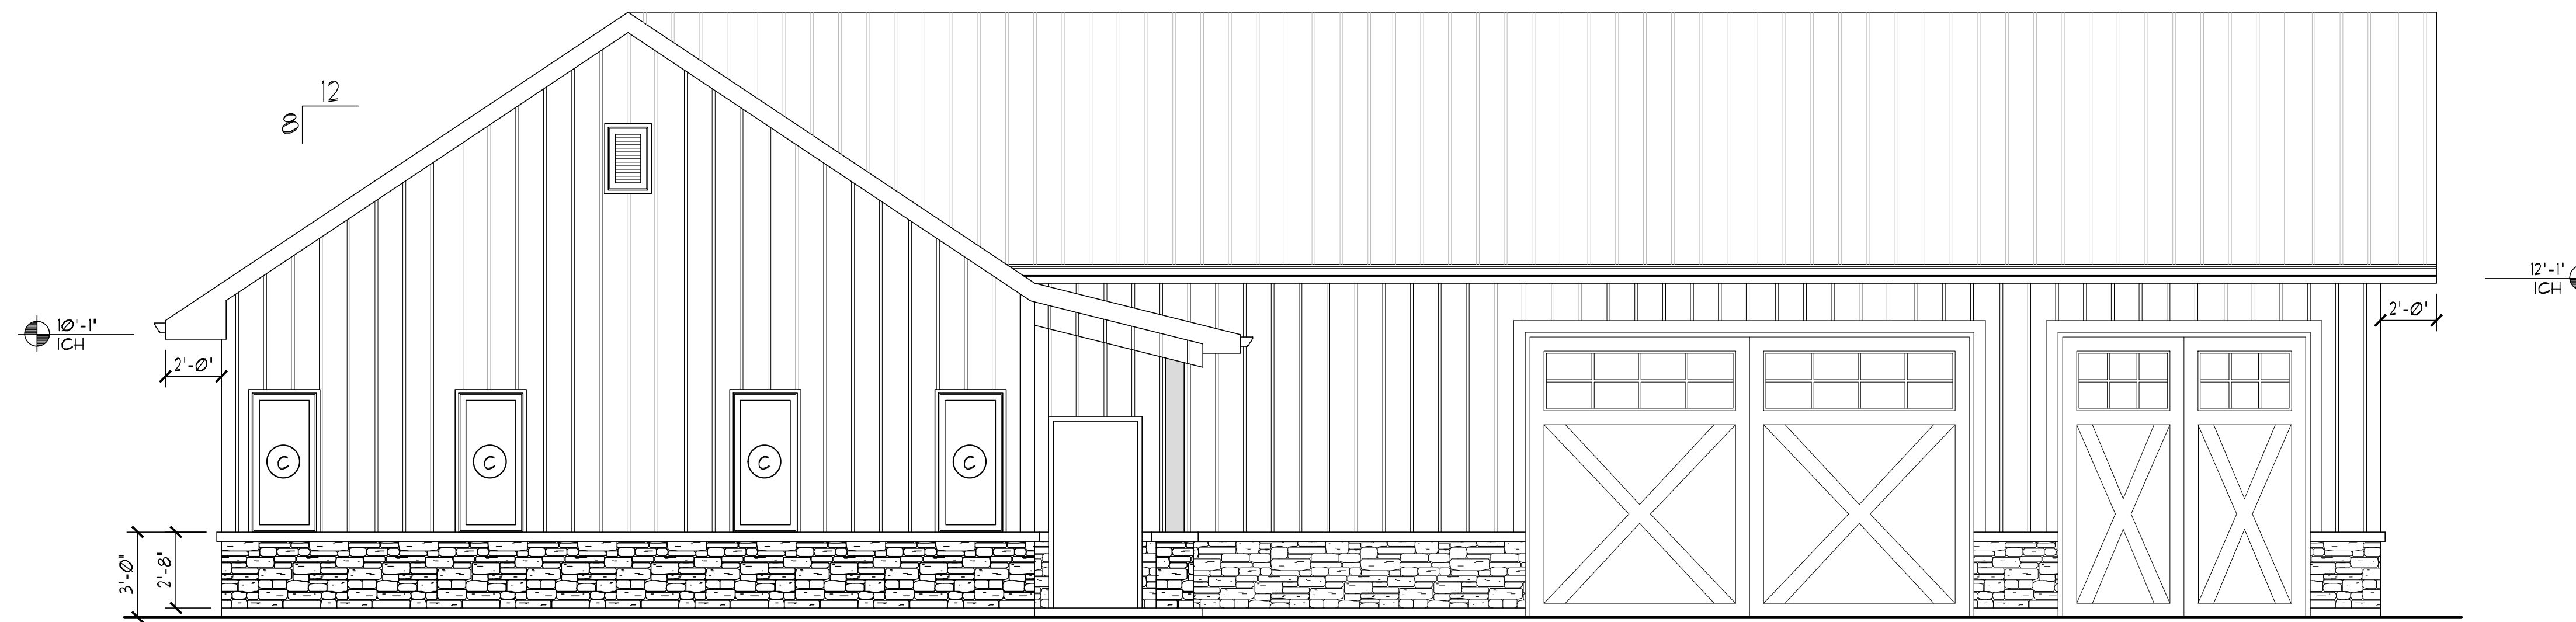


**SIDE ELEVATION**  
SCALE: 1/4" = 1'-0"

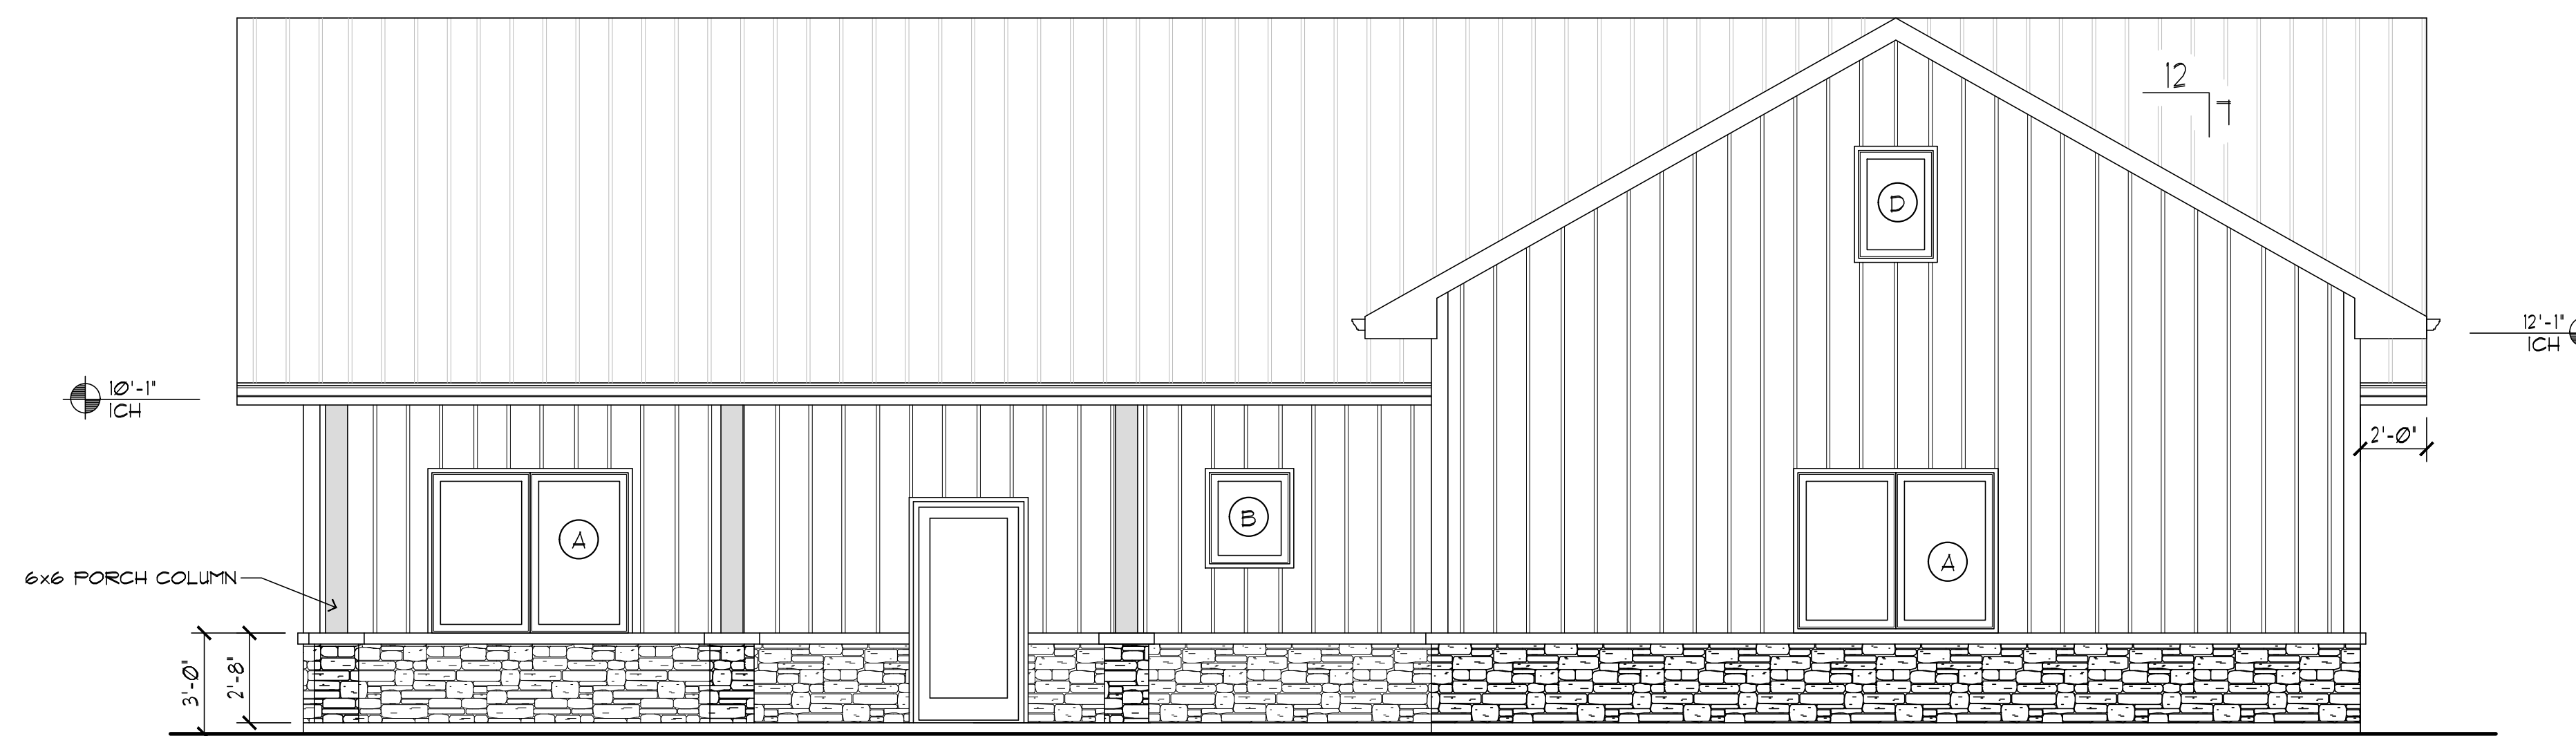

**FRONT ELEVATION**  
SCALE: 1/4" = 1'-0"

405 Walter Road,  
Mazomanie, WI 53560  
Phone: 608-795-2294  
Fax: 608-795-2534

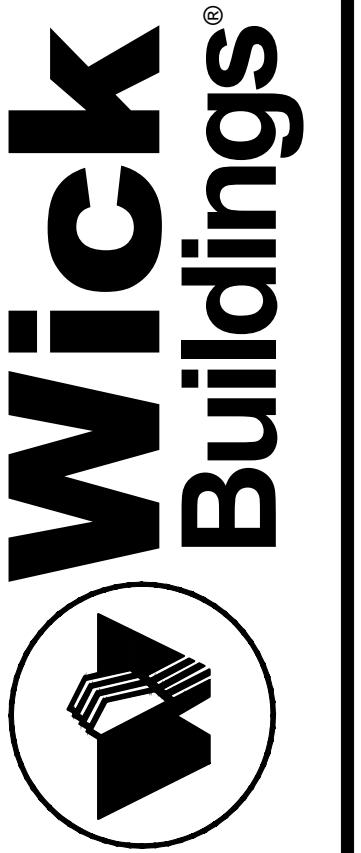

Drawn: DDS

Approved:

date comments

REVISIONS

Job: -

Date: 2-5-20

OWNERSHIP OF DOCUMENTS  
This document, and the ideas and designs incorporated herein, are the property of Wick Buildings, Inc. and is not to be used in whole or in part, for any other project without the written authorization of Wick Buildings, Inc.

Wick Buildings Model:  
"The Marathon"

**PRELIMINARY**


NOT FOR CONSTRUCTION

DATE: 2-5-20


Wick Buildings, Inc.

Sheet

**A-2**

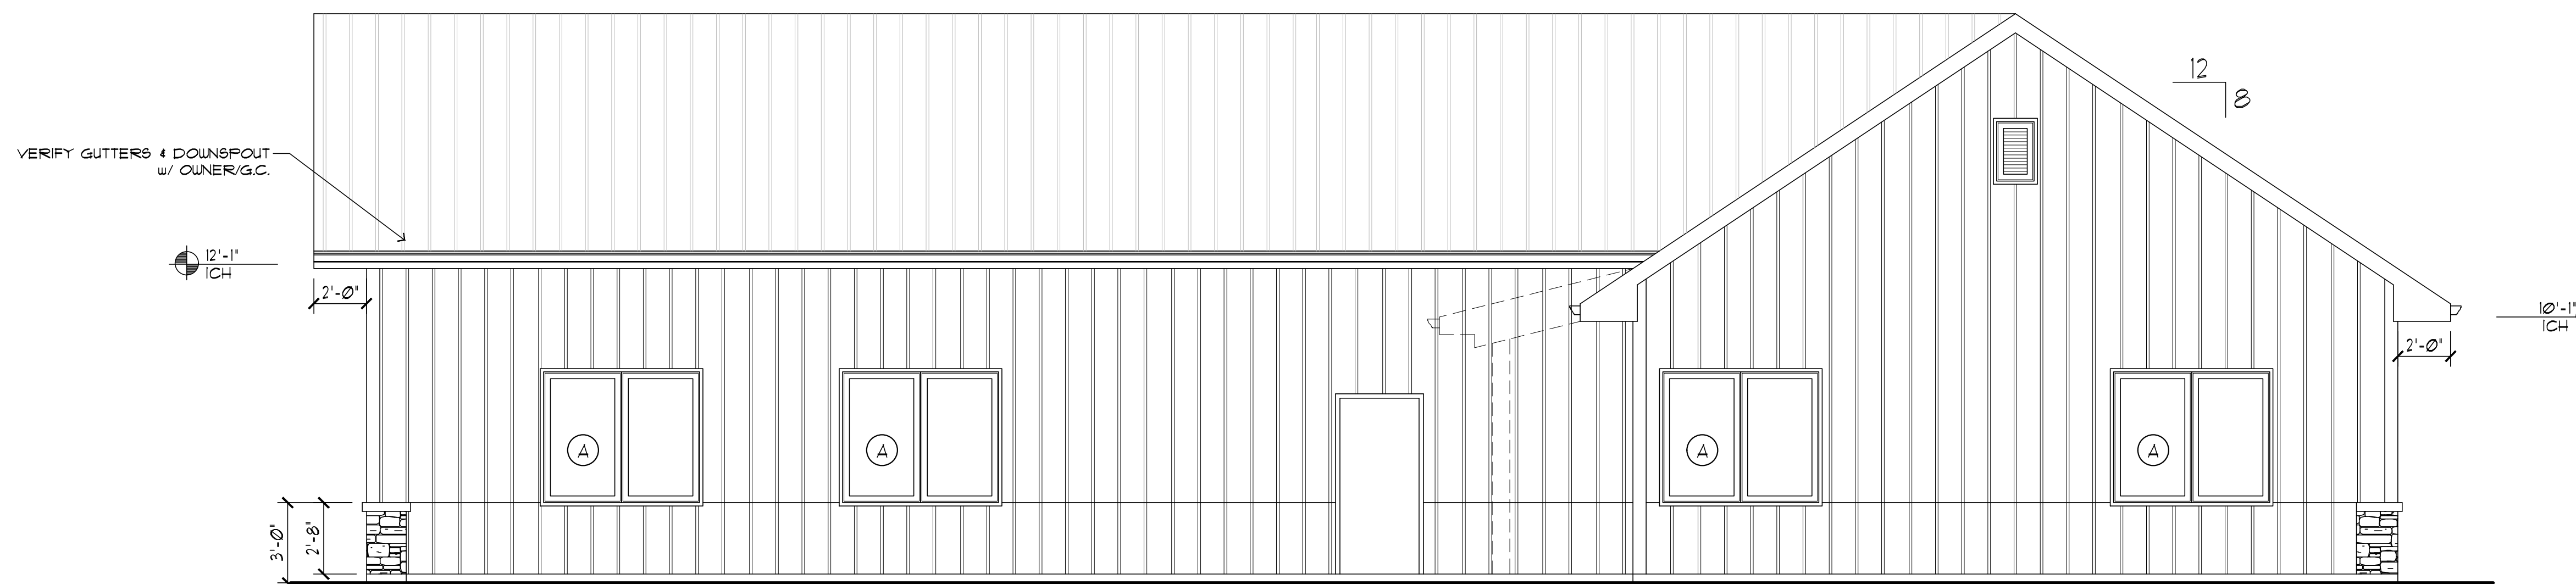

**SIDE ELEVATION**  
SCALE: 1/4" = 1'-0"

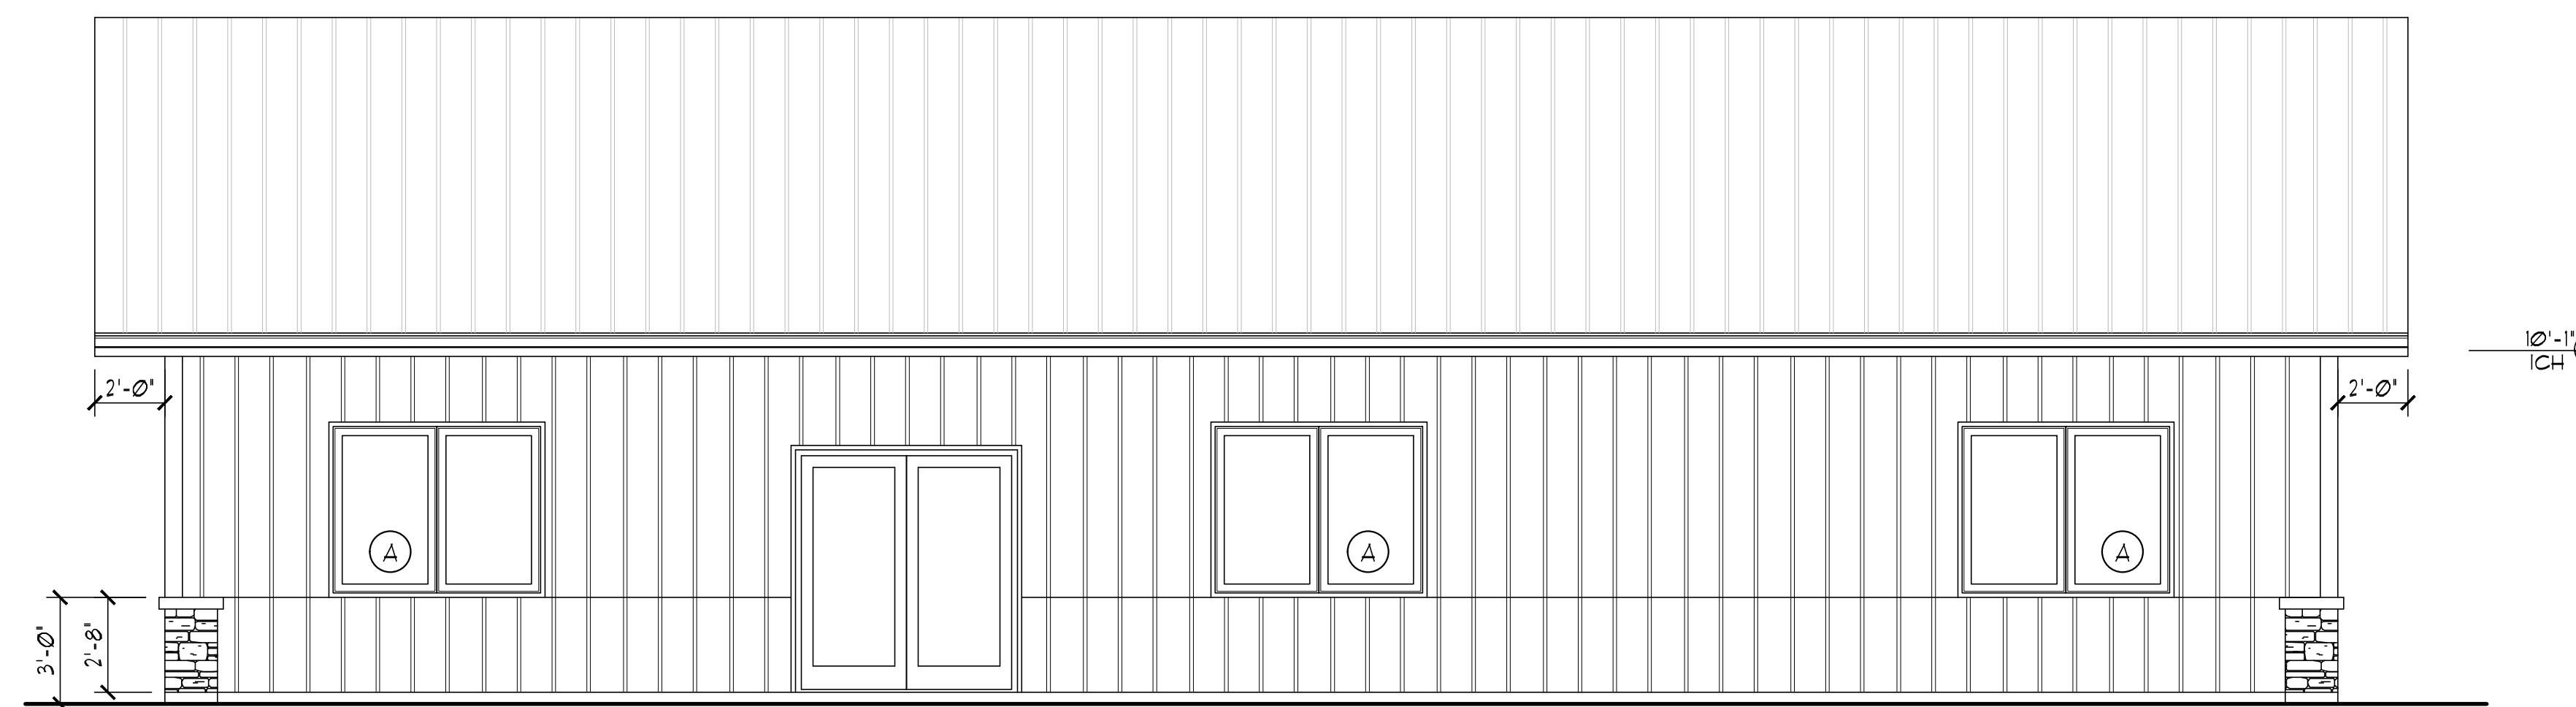

**REAR ELEVATION**  
SCALE: 1/4" = 1'-0"

**PRELIMINARY**  
NOT FOR CONSTRUCTION  
DATE: 2-5-20  
Wick Buildings, Inc.

405 Walter Road,  
Mazomanie, WI 53560  
Phone: 608-795-2294  
Fax: 608-795-2534



Drawn: DDS

Approved:

date	comments
REVISIONS	
Job: -	
Date: 2-5-20	

OWNERSHIP OF DOCUMENTS  
This document, and the ideas and designs incorporated herein, are an instrument of professional service, the property of Wick Buildings, Inc. and is not to be used in whole or in part, for any other project without the written authorization of Wick Buildings, Inc.

Wick Buildings Model:  
"The Marathon"

Sheet

**A-3**